


SCALE 1:30

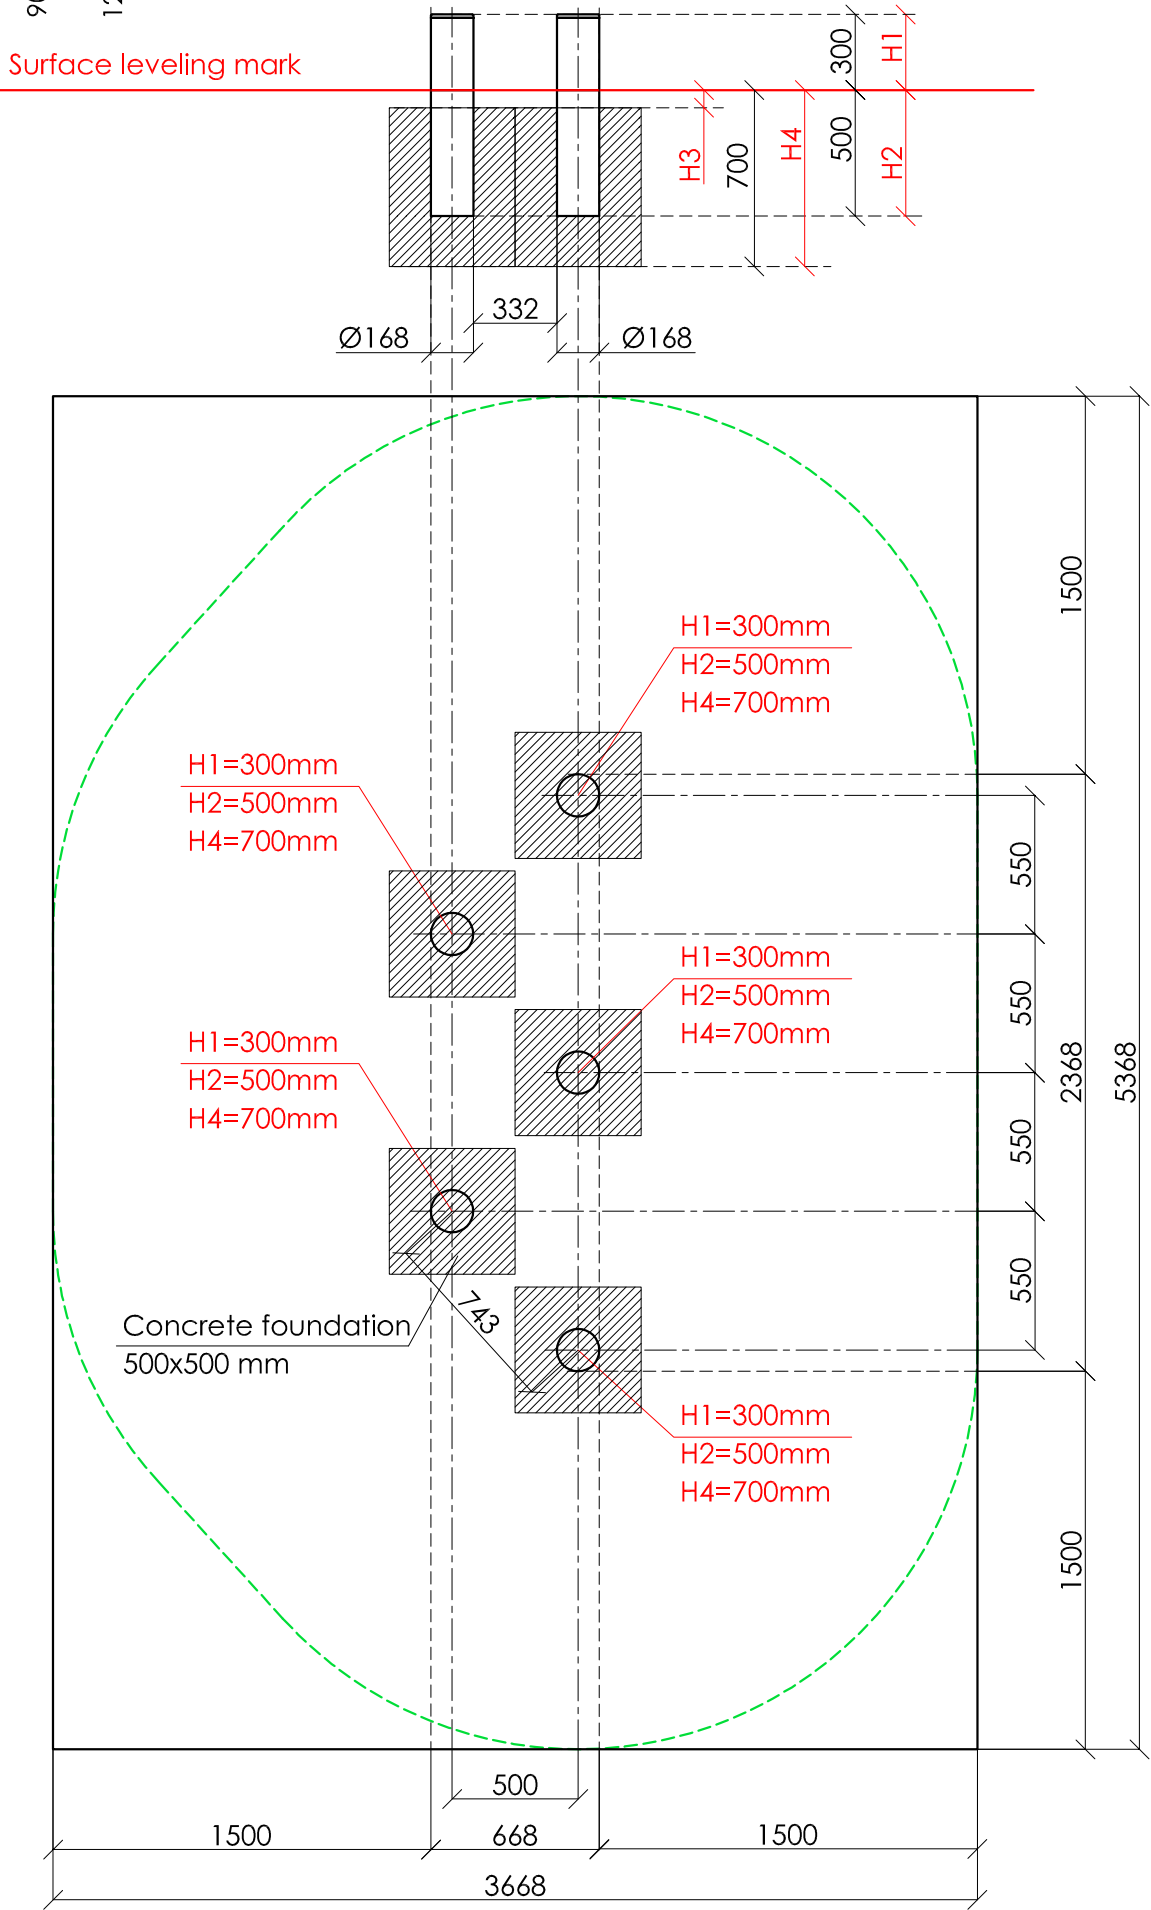


**KENGURU
PRO**

"KENGURU PRO" LTD
Address: Lauteres street 4, Riga, Latvia, LV-1002
VAT Reg. No. 40103750152
Bank: A/S Luminor bank, SWIFT: RIKOLV2X ,
Bank Account: LV65RIKO0002930161161
e-mail: info@kengurupro.eu
www.kengurupro.eu

OC-004

Kenguru Steps

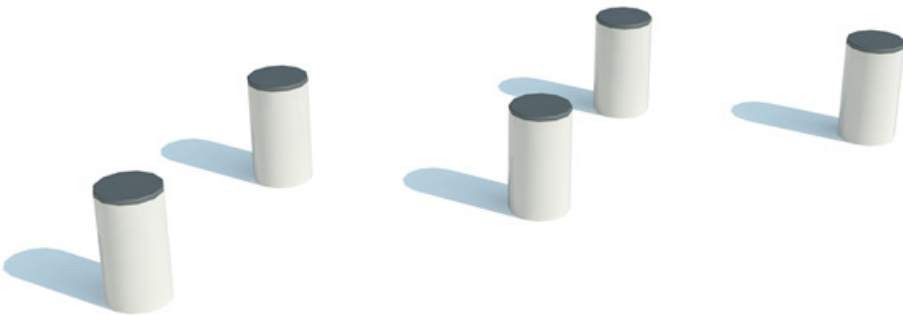

The complex consists of five vertical columns with the height of 300mm and a HPL plate on top.
Weight 60,0 kg.

- Installation instructions:
- Choose a suitable underground for the unit (see page 2, table 2)!
 - Prepare the construction pit with a drilling machine or other devices.
 - Before pouring the concrete all structures elements must be leveled and fixed.
 - Ready-made C25 concrete should be used.
 - Approximately 0,15m³ concrete is needed for each spot foundation.
 - Under the structures we recommend to install absorbing rubber cover.

The size of the hole for the foundation is depending on the consistency of the ground. The dimensions mentioned above are applicable for normal conditions with firm ground. If the ground is extremely soft, a much bigger foundation is needed. Use only appropriate material and follow the installation instructions closely!!!

Foundation plan and area of movement of the OC-004 Kenguru Steps				Technical information		
Foundation when using Shock absorbing underground (synthetic – rubber granulates)		Beveling of foundation when using loose filling material		width:	668 mm	
				height:	300 mm	
				length:	2368 mm	
				largest part:	800 mm	
				weight:	60 kg	
floor space required		5368 x 3668 mm				
pipe measurements:		diameter:			wall thickness:	
				168 mm	3.2 mm	
metal parts:		steel, galvanized, powder coated RAL 9006 (White aluminium)				
Top cover specification:		13mm HPL cover				
max. free fall height:		< 300 mm		possible underground see DIN 79000:2012-05 Tab.2 or installation instructions		
user height:		> 140 cm				
maximum user weight:		130 kg				

H3		Drop height	
40 mm	> 1.2.....1.4 m	20 cm	< 1.0 m
50 mm	> 1.5.....1.7 m	30 cm	< 2.0 m
60 mm	> 1.8.....2.0 m	40 cm	< 3.0 m
70 mm	> 2.1.....2.5 m		

surface leveling mark		surface leveling mark	
shock absorbing underground		loose filling material	
steel tube		steel tube	
concrete		concrete	