
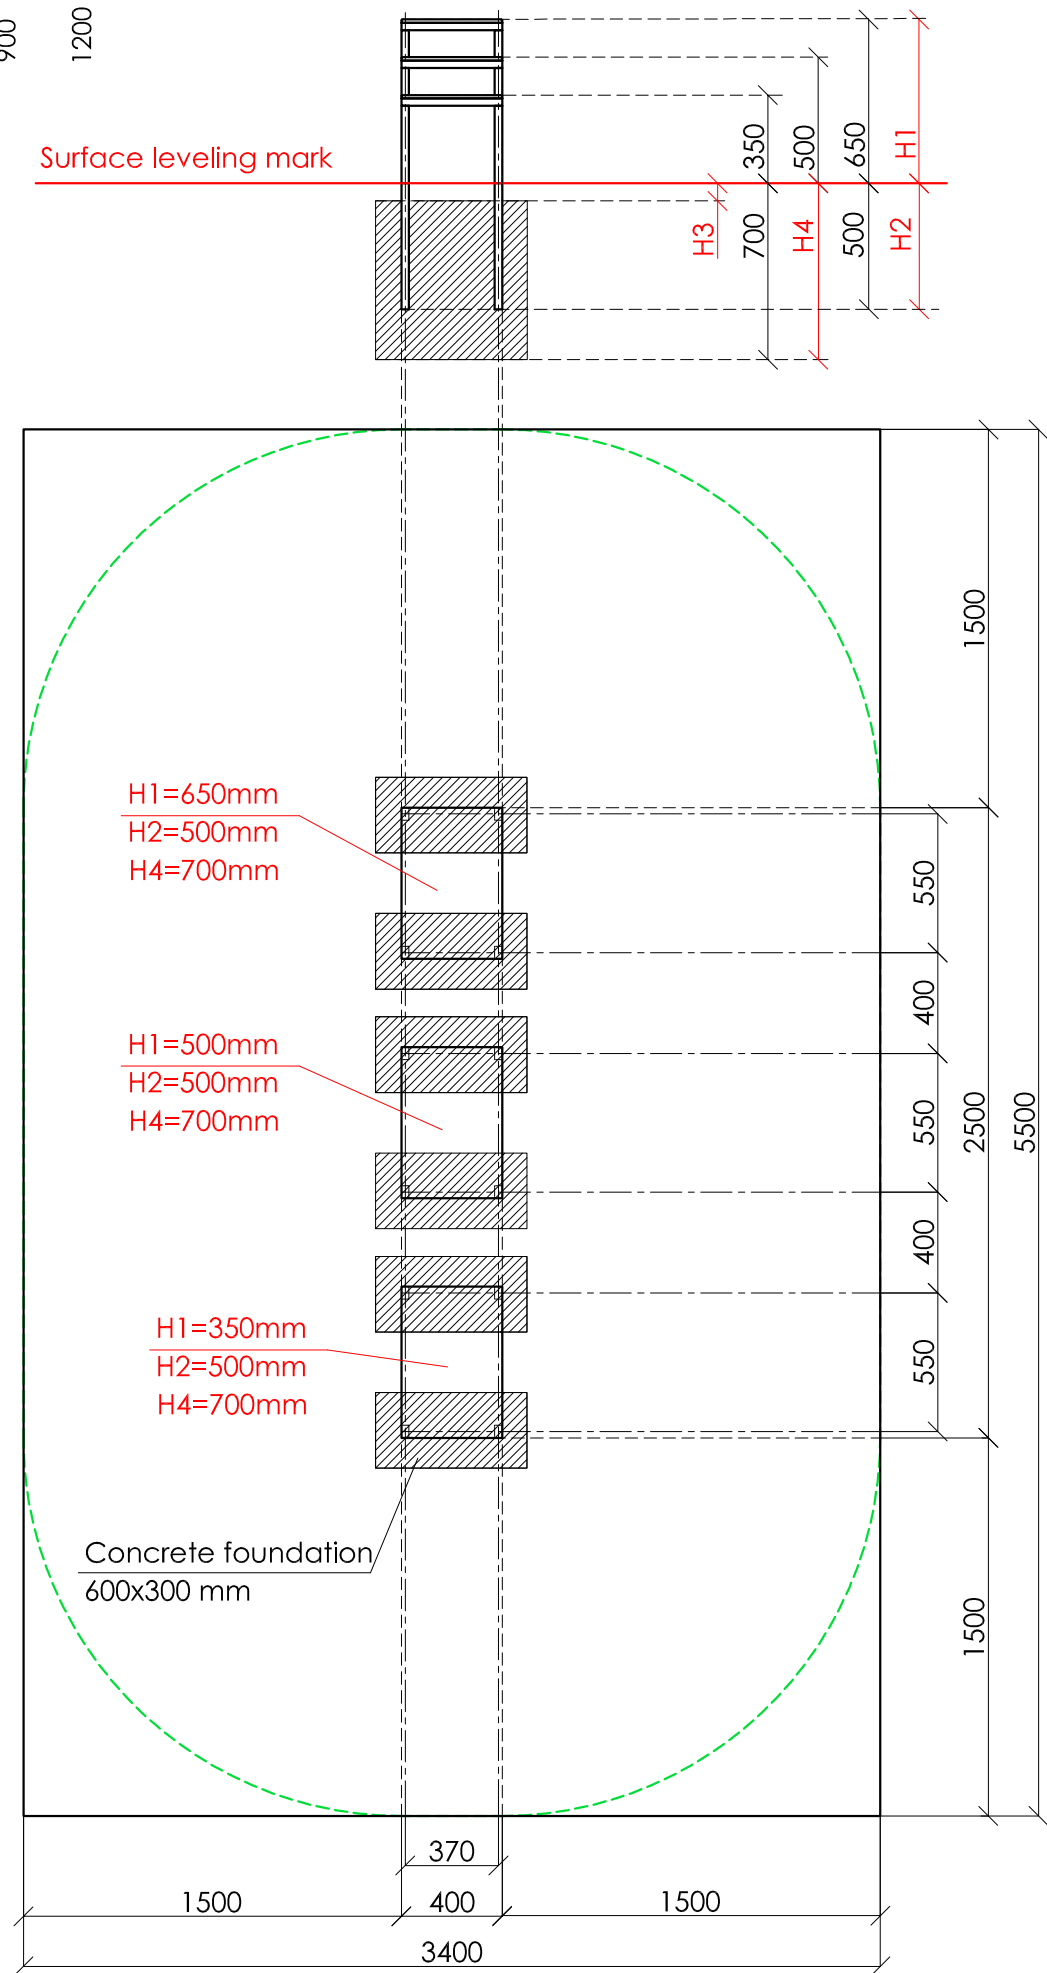


SCALE 1:30

 

**KENGURU
PRO**

"KENGURU PRO" LTD

Address: Lauteres street 4, Riga, Latvia, LV-1002
VAT Reg. No. 40103750152
Bank: A/S Luminor bank, SWIFT: RIKOLV2X ,
Bank Account: LV65RIKO0002930161161
e-mail: info@kengurupro.eu
www.kengurupro.eu

OC-005

Kenguru jump steps



The complex consists of three steps with different height from the surface (350, 500 and 650mm). Size of the step is 600x400mm. The surface has been made from 13mm HPL plate.
Weight: (350) 18 kg. Weight (500) 21 kg. Weight (650) 22 kg.

Installation instructions:

- Choose a suitable underground for the unit (see page 2, table 2)!
- Prepare the construction pit with a drilling machine or other devices.
- Before pouring the concrete all structures elements must be leveled and fixed.
- Complex elements must be fixed and bolted together with metal clamps.
- Ready-made C25 concrete should be used.
- Crossbars installation height can be changed according to customer's wishes.
- Approximately 0,15m³ concrete is needed for each spot foundation.
- Under the structures we recommend to install absorbing rubber cover.

The size of the hole for the foundation is depending on the consistency of the ground. The dimensions mentioned above are applicable for normal conditions with firm ground. If the ground is extremely soft, a much bigger foundation is needed. Use only appropriate material and follow the installation instructions closely!!!

Foundation plan and area of movement of the OC-005 Kenguru jump steps				Technical information			
Foundation when using Shock absorbing underground (syntethic – rubber granulates)		Beveling of foundation when using loose filling material		width:	400 mm		
				height:	650 mm		
				length:	2500 mm		
H3	Drop height	H3	Drop height	largest part:	1150 mm		
40 mm	> 1.2.....1.4 m	20 cm	< 1.0 m	weight:	61 kg		
50 mm	> 1.5.....1.7 m	30 cm	< 2.0 m	floor space required	5500x3400 mm		
60 mm	> 1.8.....2.0 m	40 cm	< 3.0 m	measurements of steel profiles:	dimensions:	wall thickness:	
70 mm	> 2.1.....2.5 m			steel profiles:	30x50mm	3 mm	
				metal parts:	steel, galvanized, powder coated RAL 9006 (White aluminium)		
				Top cover specification:	13mm HPL cover		
				max. free fall height:	< 650 mm	possible underground see DIN 79000:2012-05 Tab.2 or installation instructions	
				user height:	> 140 cm		
		maximum user weight:		130 kg			